
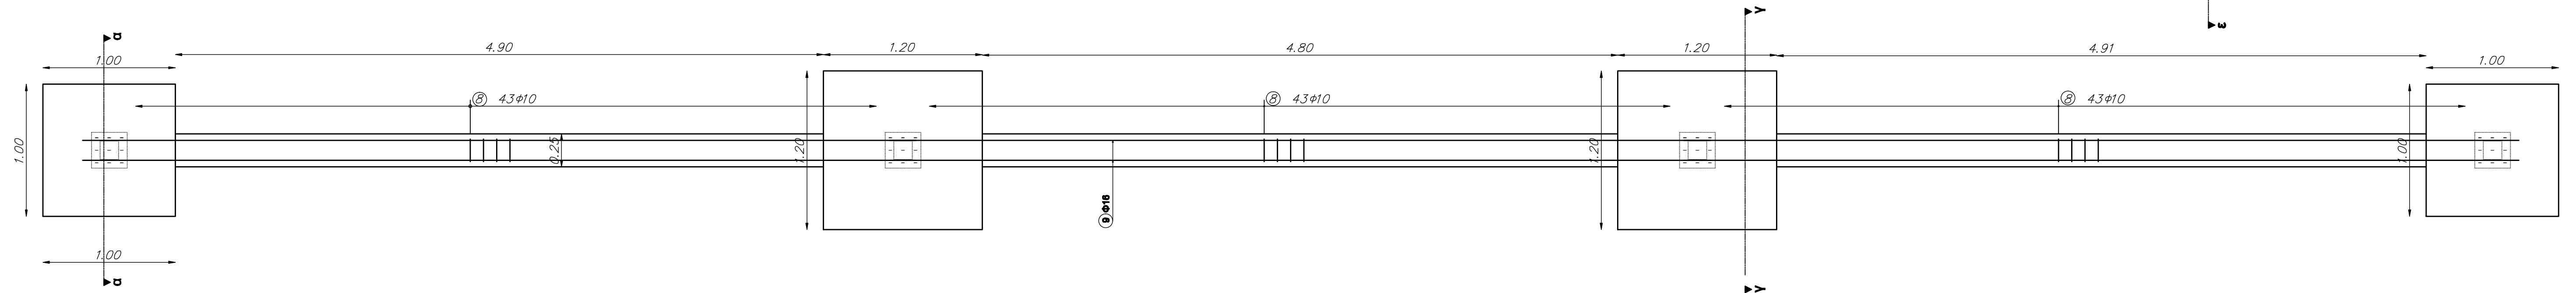
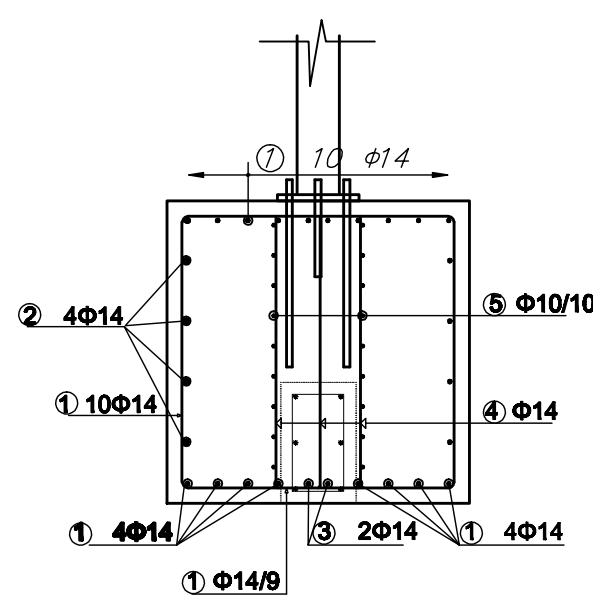



**κατά μήκος τομή θεμελίωσης**

κάτοψη θεμελίωσης


**τομή α-α**

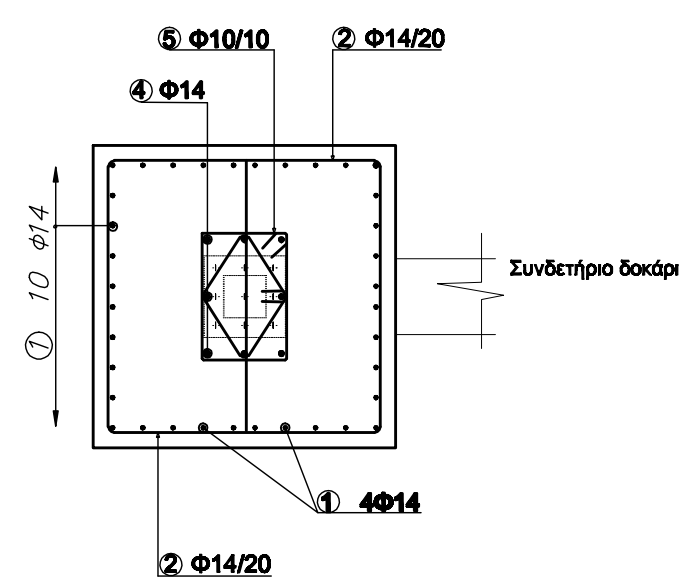


τομή β-β

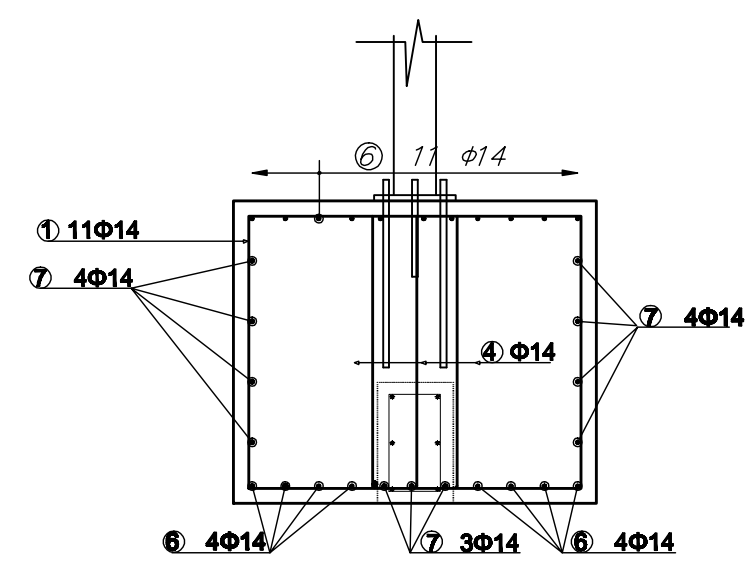

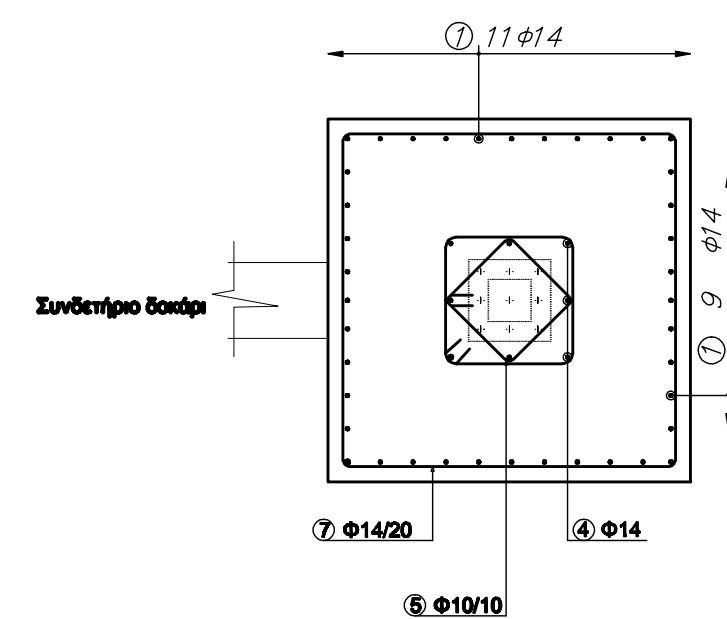



 
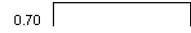
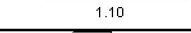
 
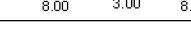
τομή γ-γ

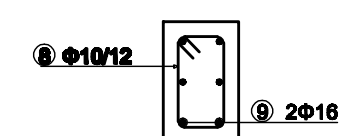

τομή δ-δ



τομή ε-ε

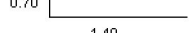Α/Α	ΣΧΗΜΑ ΡΑΒΔΟΥ	⊙	TEM.	ΜΗΚΟΣ		ΒΑΡΟΣ	
				TEM.	ΟΛΙΚΟ	Μ.Μ.	ΟΛΙΚ.
L=19,01							
1		14	120	2,30	276,00	1,208	33
2		14	16	0,90	14,40	1,208	1
3		14	4	2,10	8,40	1,208	1
4		14	32	2,10	67,20	1,208	8
5		10	36	2,68	96,48	0,617	5
6		14	19	2,50	47,50	1,208	5
7		14	16	1,90	30,40	1,208	3
8		10	129	1,04	134,16	0,617	8
9		16	6	20,40	122,40	1,578	19
Γενικό σύνολο							87